


NORTH ELEVATION

SCALE 1 : 100

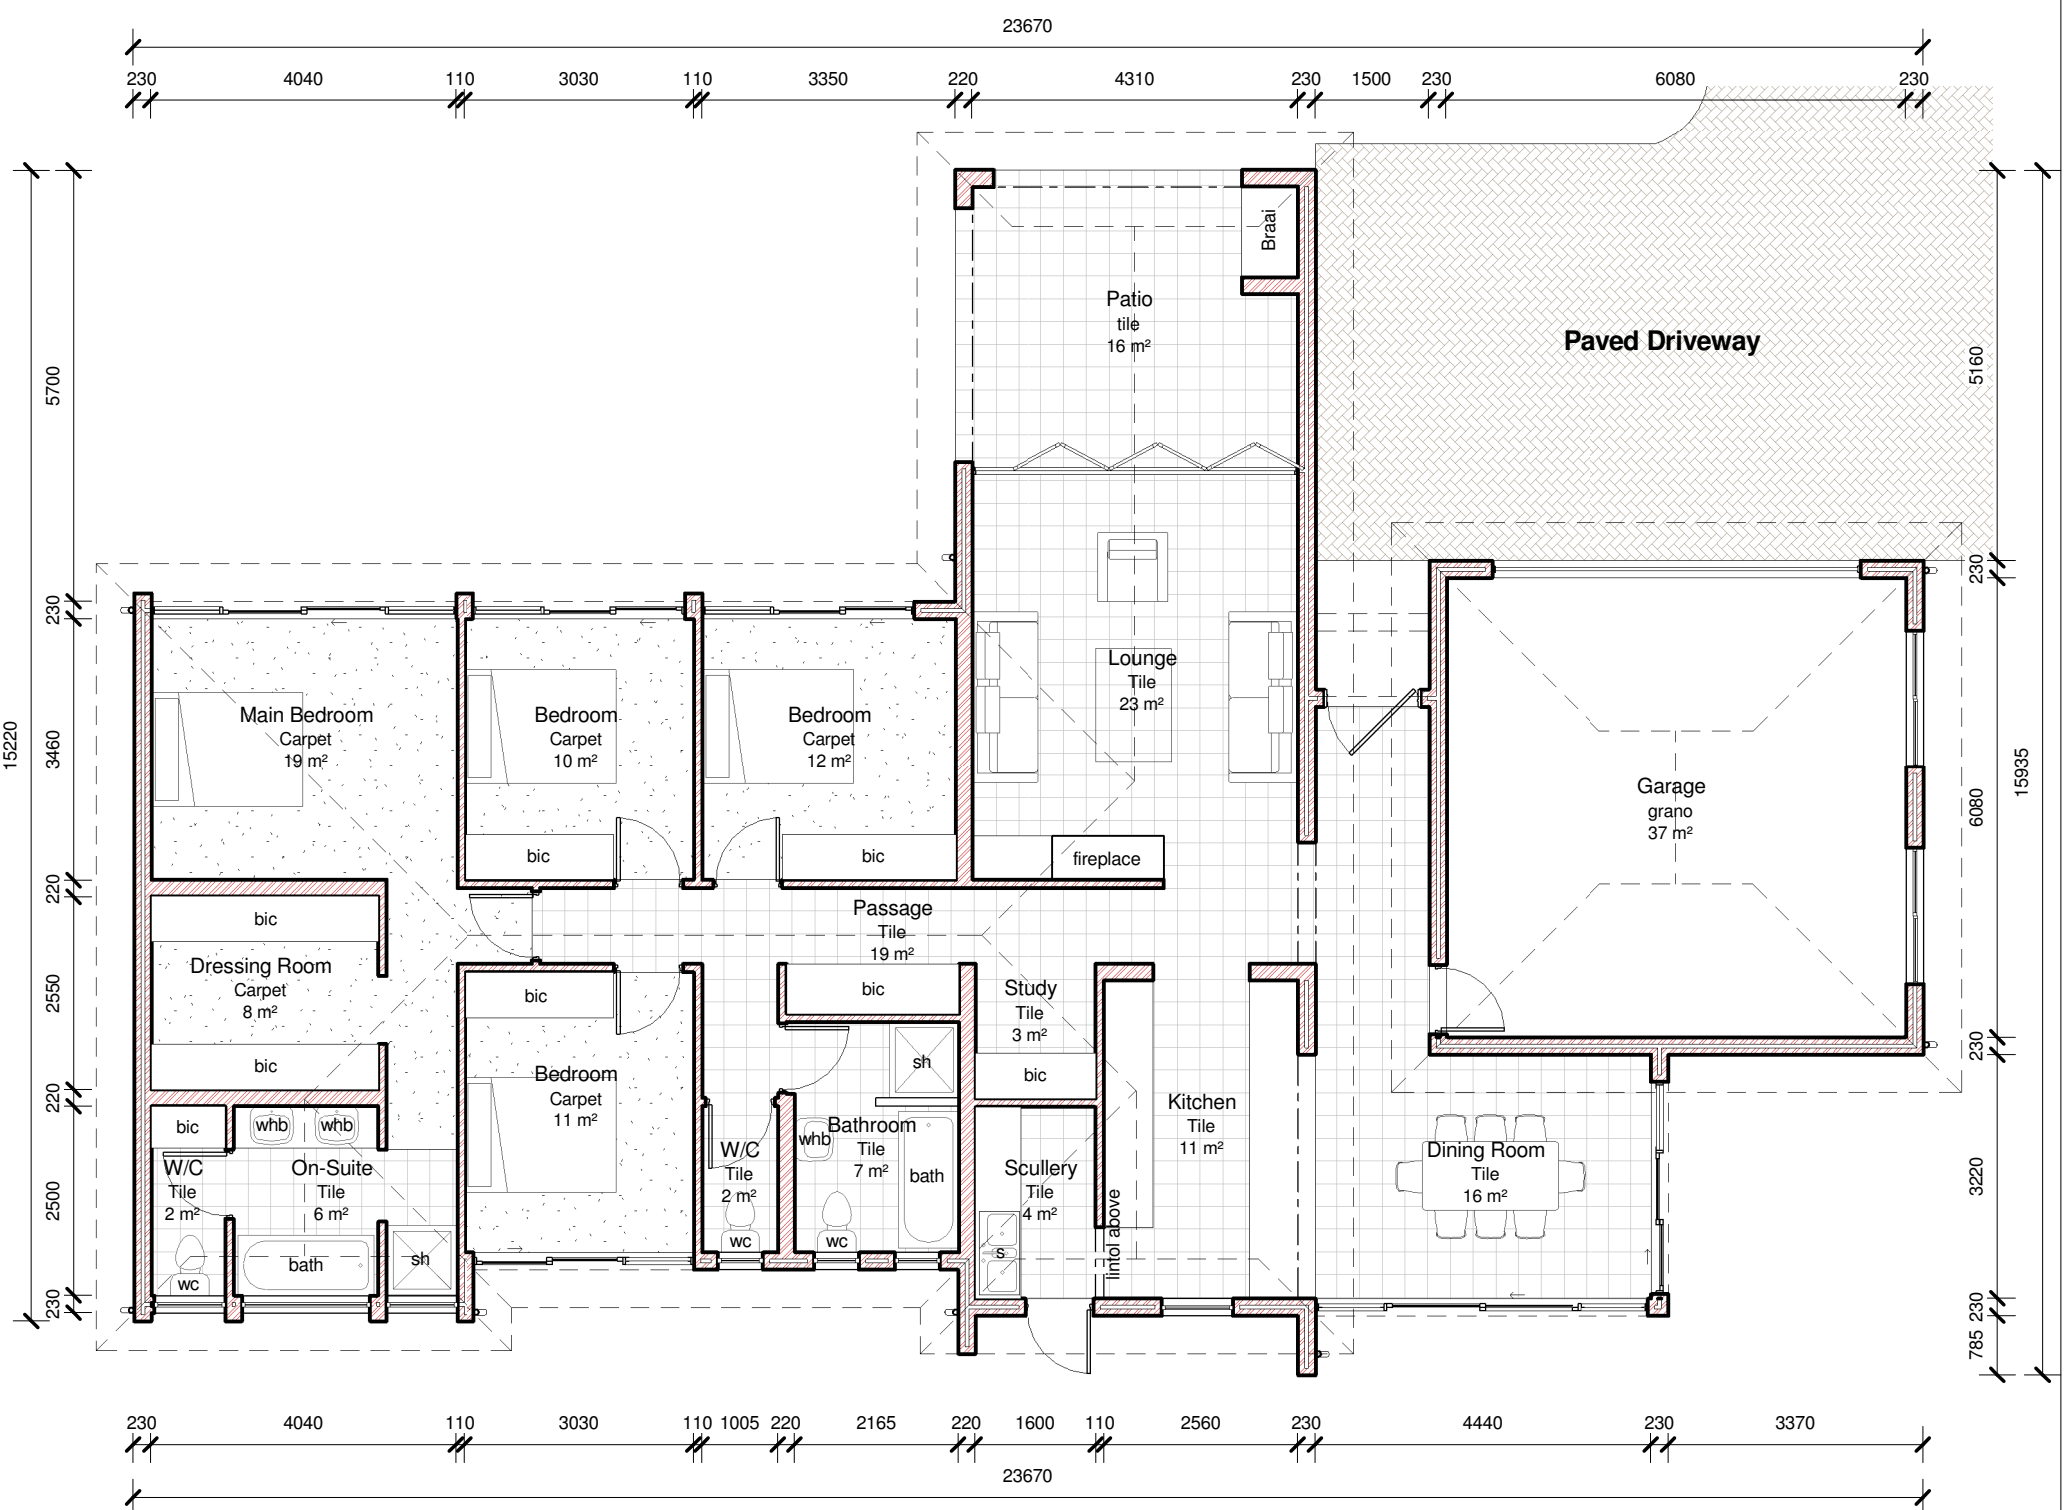

GROUND STOREY PLAN

SCALE 1 : 100

UNIT TYPE
4

SINGLE STOREY
4 BEDROOM DOUBLE GARAGE
238m²

