




NORTH ELEVATION

SCALE 1 : 100

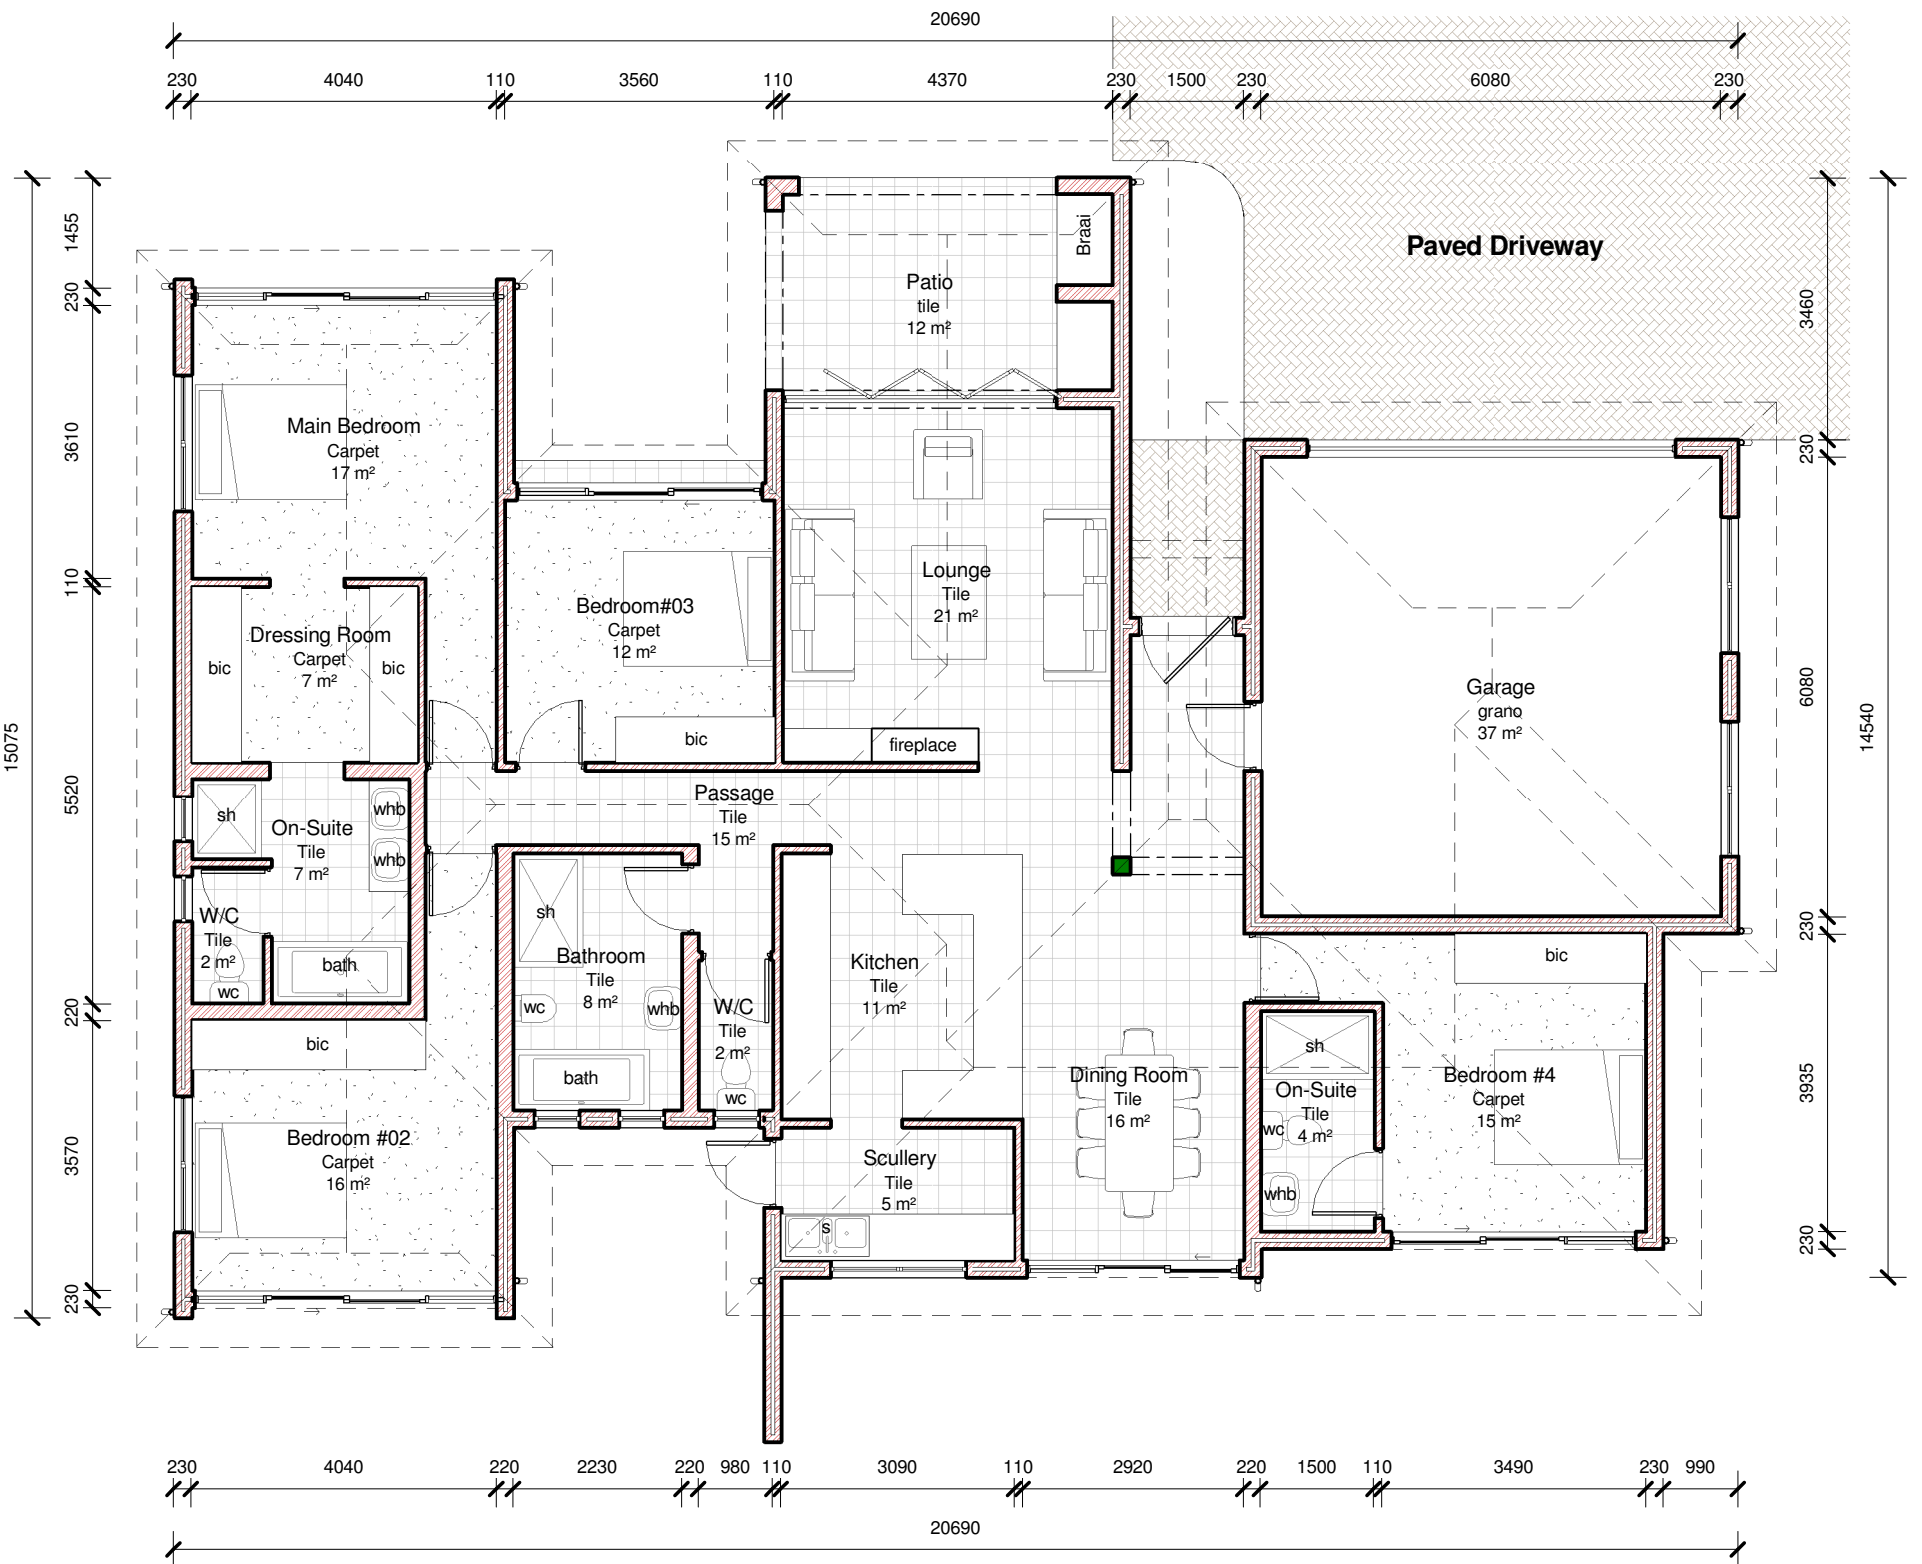

GROUND STOREY PLAN

SCALE 1 : 100

UNIT TYPE

5

SINGLE STOREY

4 BEDROOM DOUBLE GARAGE

239m²


CORAL
BEACH ESTATE


IMBONO
F.J.A
architects cc