


STREET ELEVATION

SCALE 1 : 100

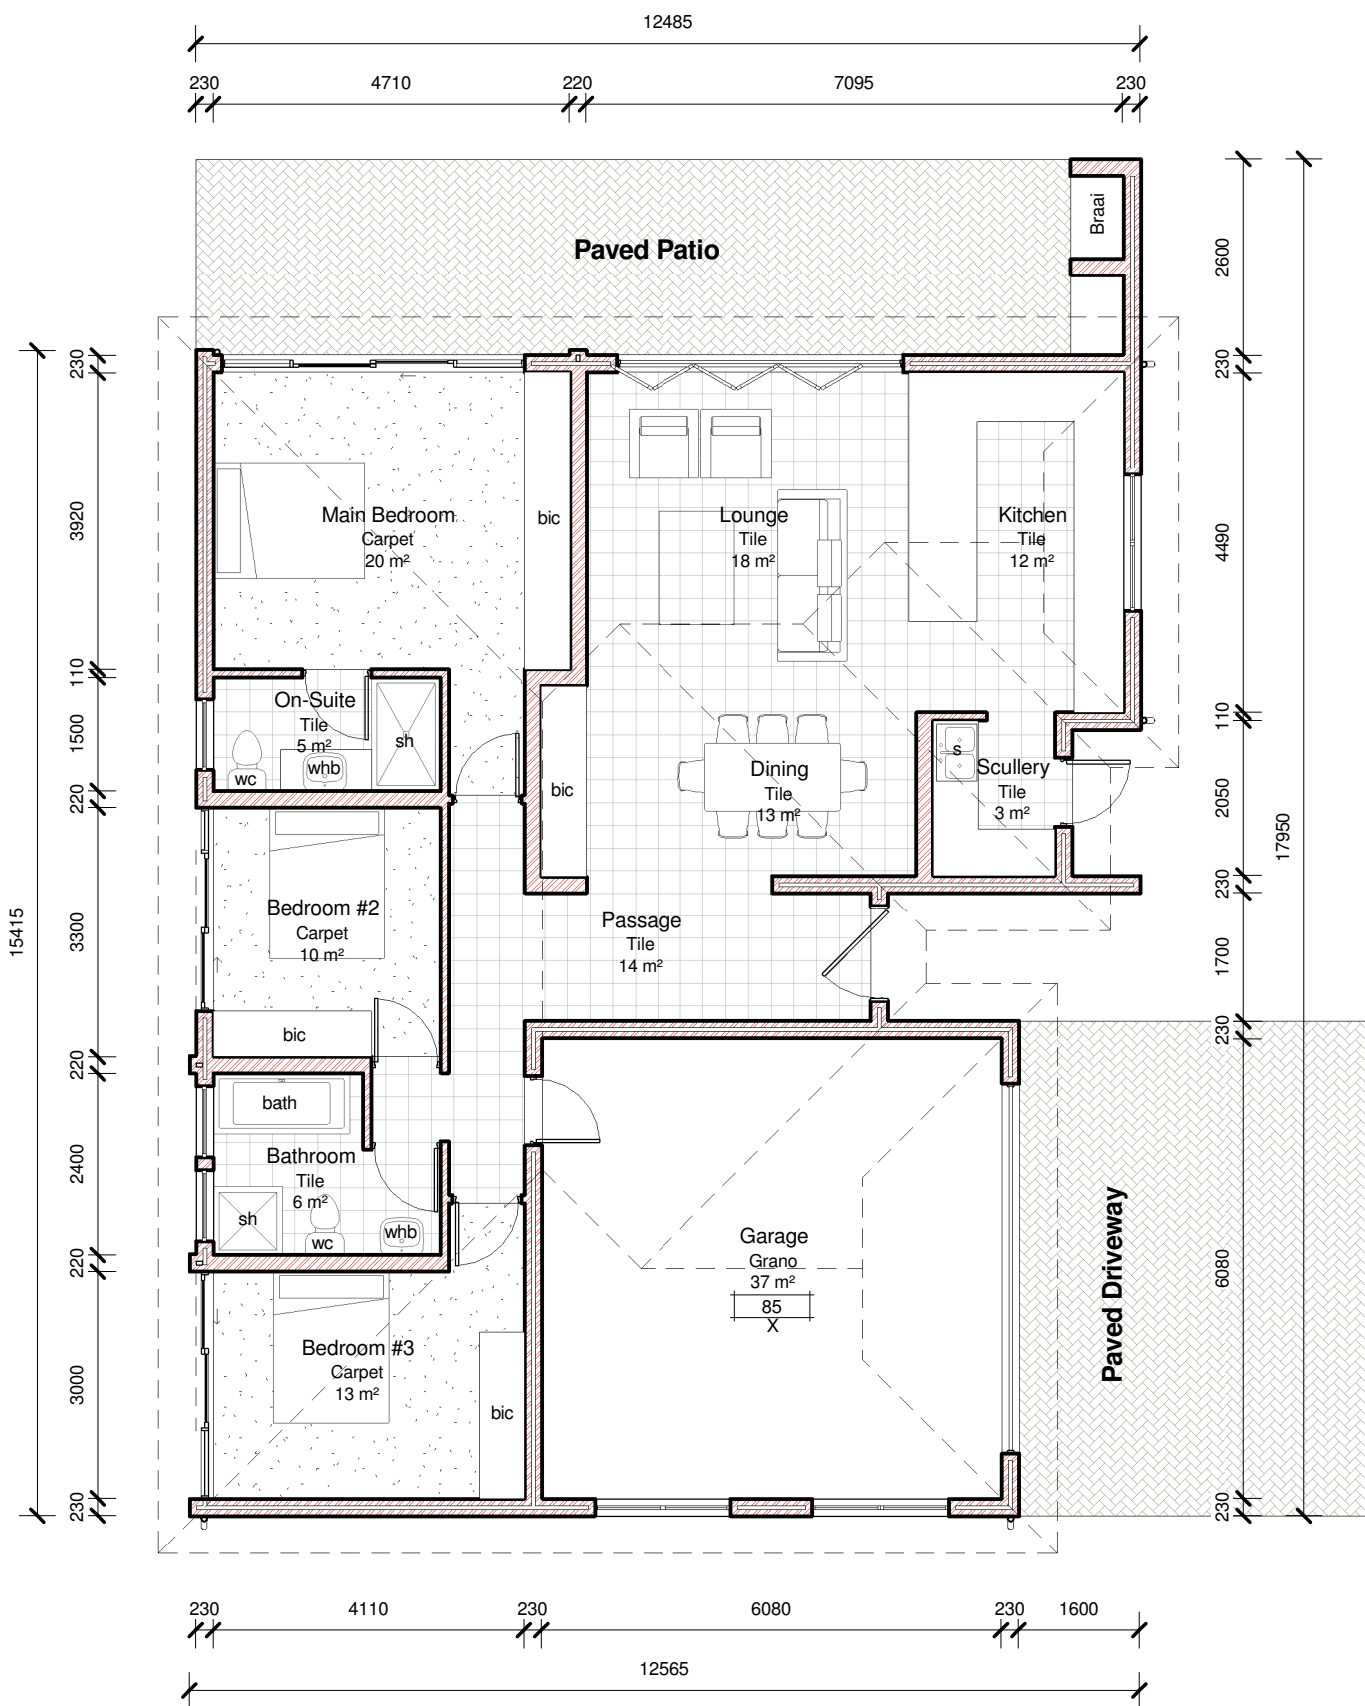

GROUND STOREY PLAN

SCALE 1 : 100

UNIT TYPE

1

SINGLE STOREY

3 BEDROOM DOUBLE GARAGE

173m²

CORAL
BEACH ESTATE

IMBONO
F·J·A
architects cc