



R 1 265 000,00 Excl Plot

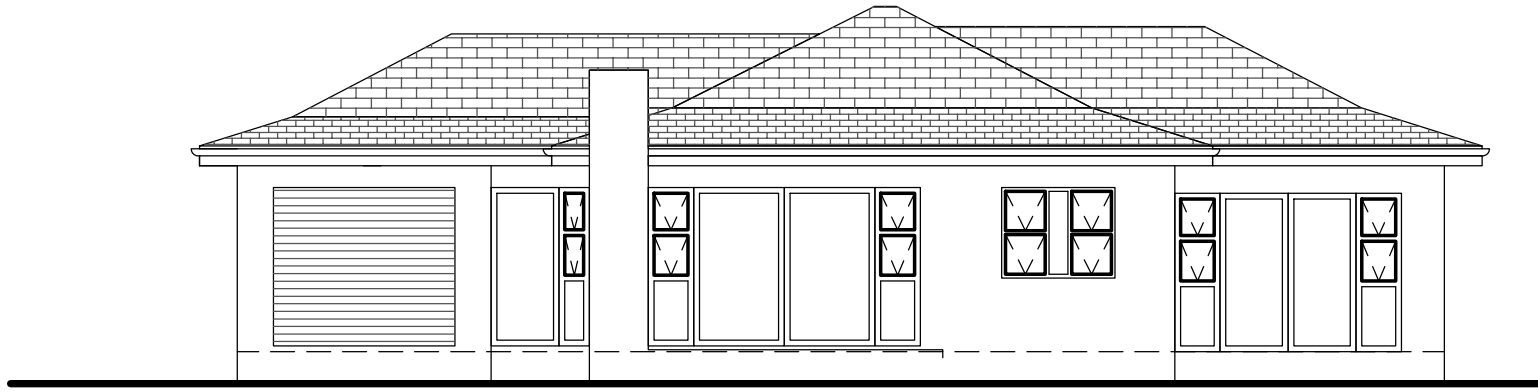

STREET ELEVATION

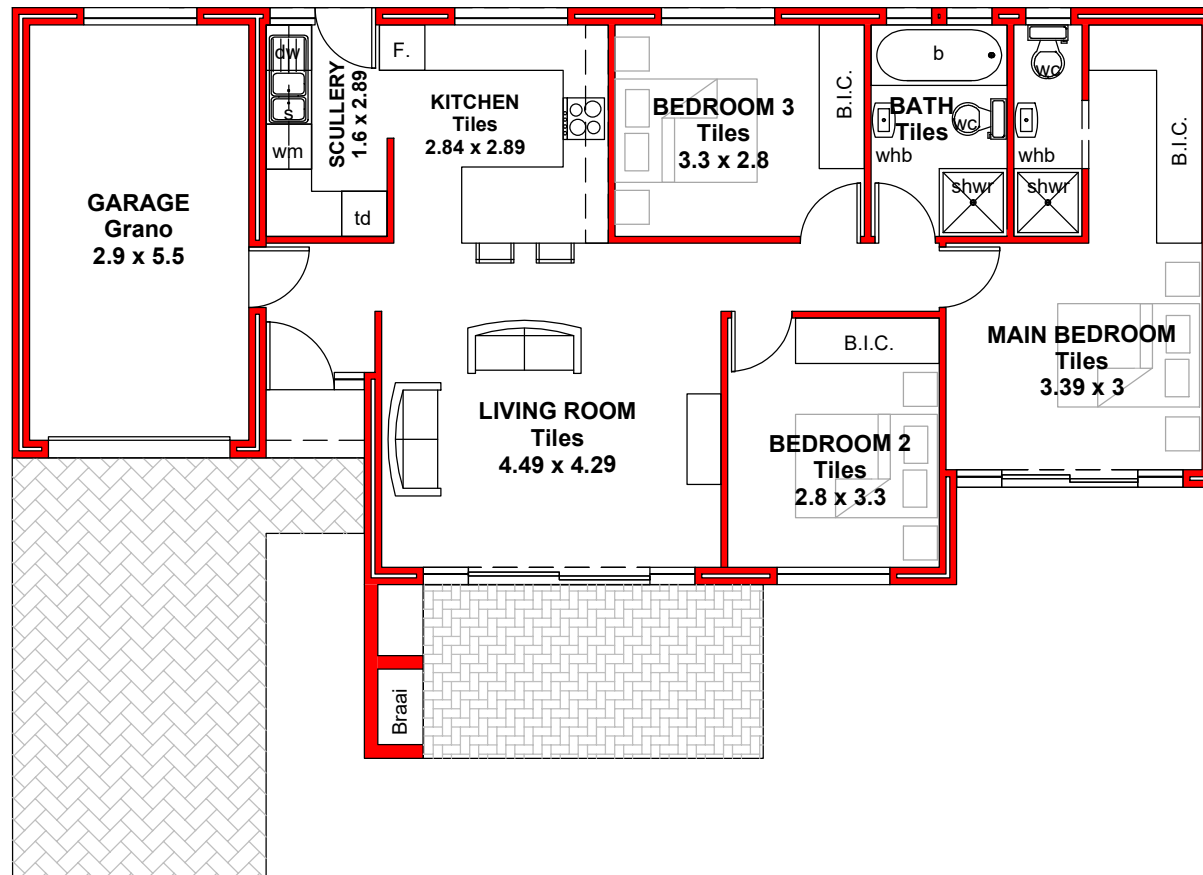

FLOOR PLAN

1

3 BEDROOM SINGLE GARAGE
Single Storey
110.00m²



Architectural Design and Drafting Services

tel: 071 610 6718 fax: 086 572 8287
email: ritacyrne659@gmail.com

PO Box 2626, Beacon Bay, 5205

SACAP Registration number: ST2163